



REVISIONS			
REV	DESCRIPTION	DATE	APPROVED
0	ISSUED FOR REVIEW		

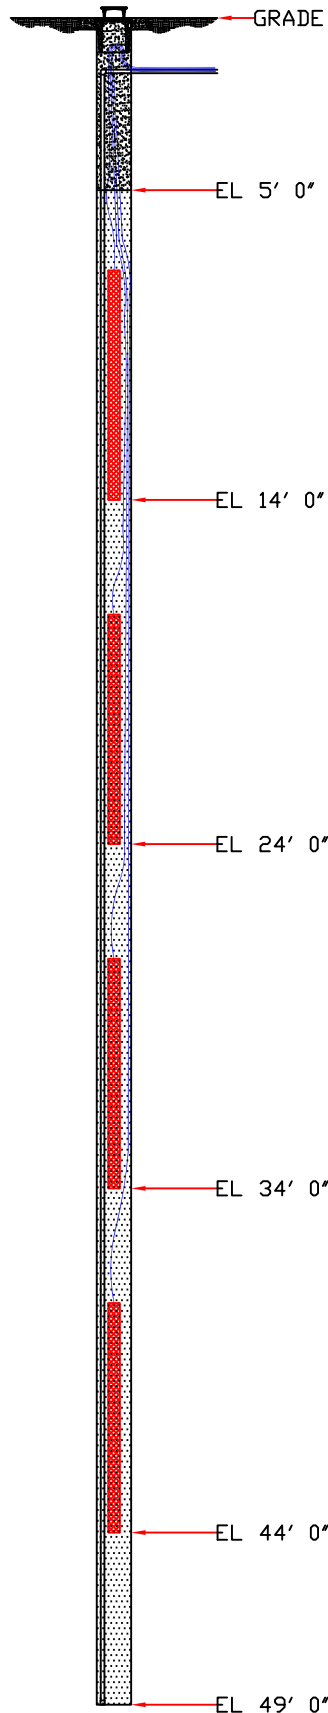

ANODE PLACEMENT

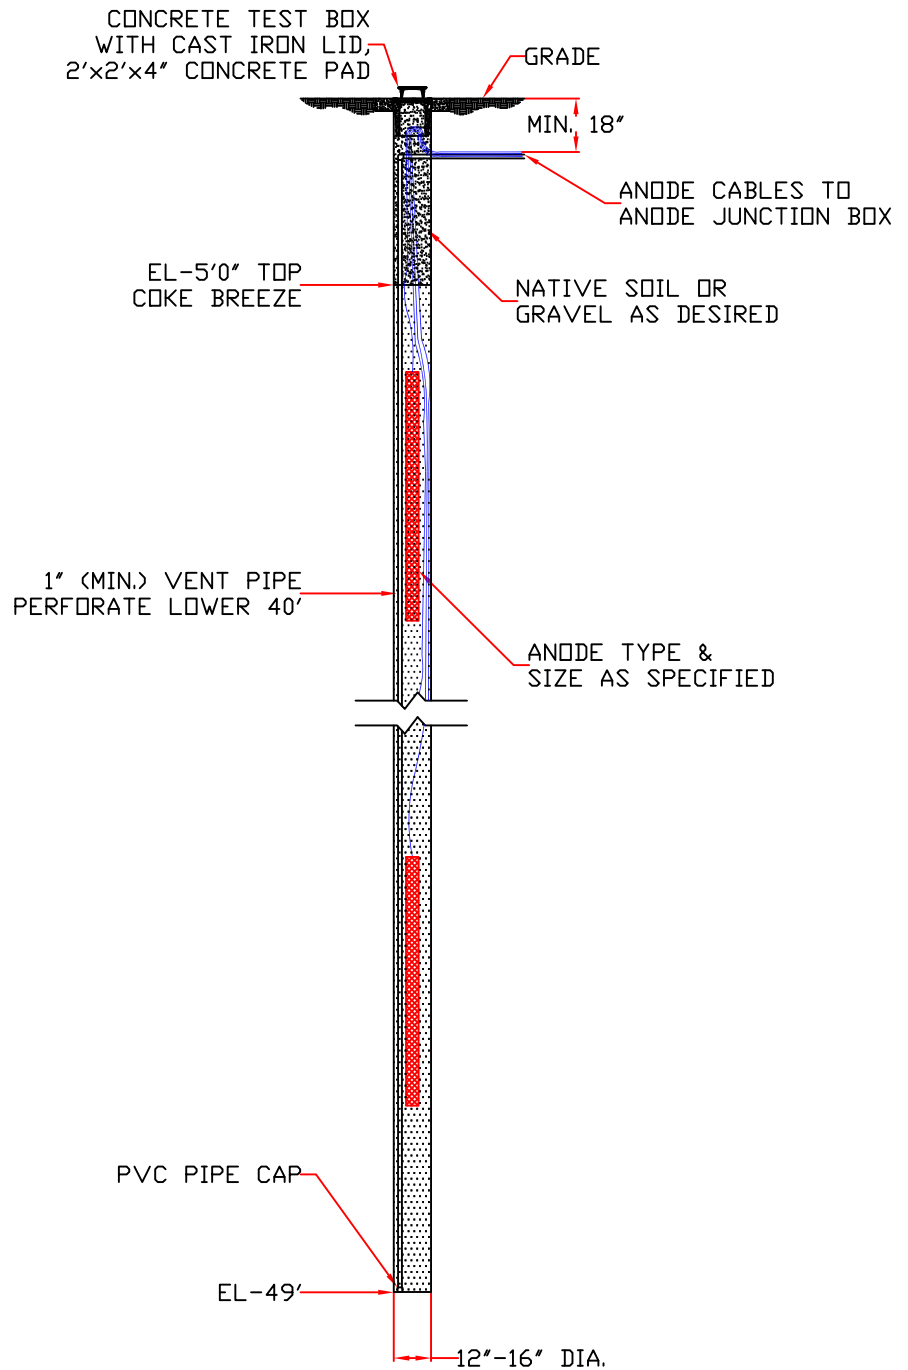

WELL CONSTRUCTION
DETAIL

DRAWN BY T.S.H. 4/09		FARWEST CORROSION CONTROL COMPANY 1480 W. Artesia Blvd. Gardena, California	
ENGINEER			
JOB NO.		TYPICAL CATHODIC PROTECTION 49' SEMI-DEEP WELL, 4 ANODE INSTALLATION	
		SIZE A	DWG NO. S-7A
		FILE S-7A	SCALE NONE
		REV 0	SHEET 1 of 1